


# ARCHA+ – Small Auditorium – Transection

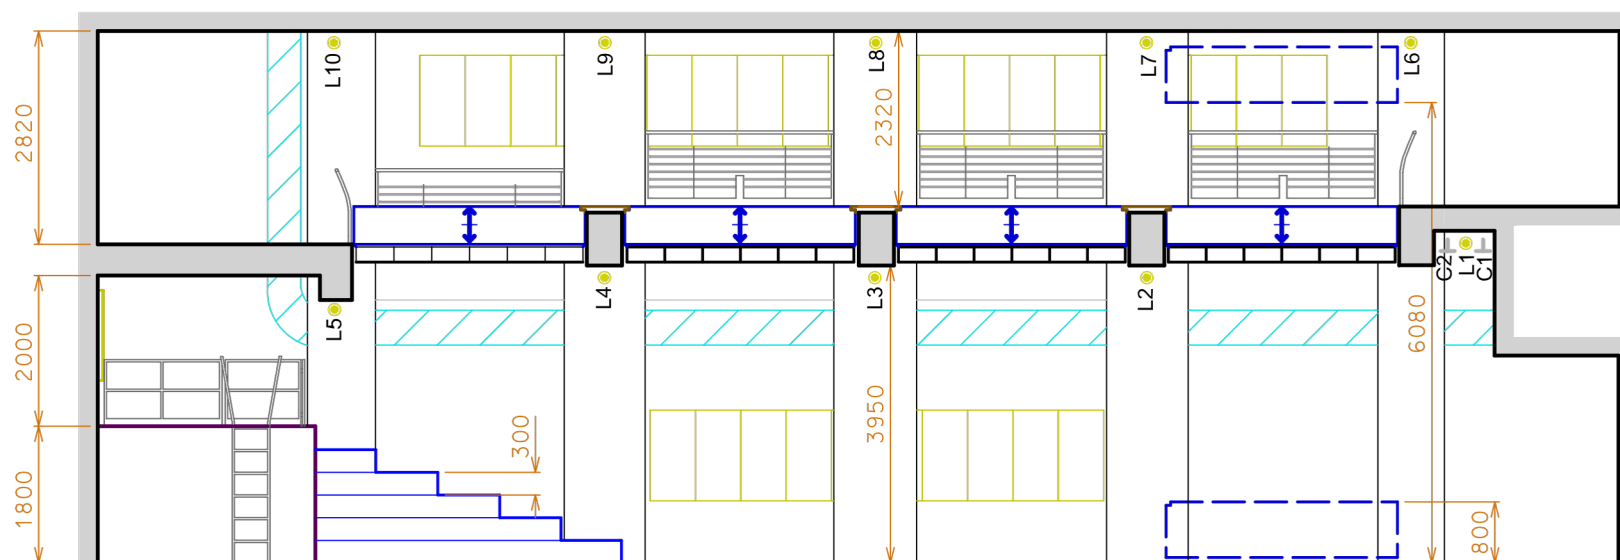

○ pohyblivý strop ..... 3 polohy  
(moveable roof) (position)

● fix lighting bar  
┬ curtain track

L 1-10  
C 1,2



ARCHA+, Na Pořčí 26, 110 00 Praha 1, Czech Republic,  
tel.: +420 603 474 171, e-mail: viktor.zbornik@archa-plus.cz, www.archa-plus.cz



1 : 100

Vyhotovil: Špaček Filip